


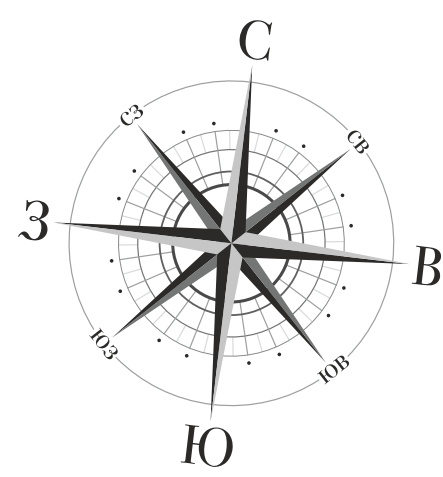



В очередь
ЗОЛОТАЯ РЫБКА

КОРПУС 5 -1 ЭТАЖ



- С – студия
- 1К квартира
- 2К квартира
- 3К квартира
- Холлы и парадные

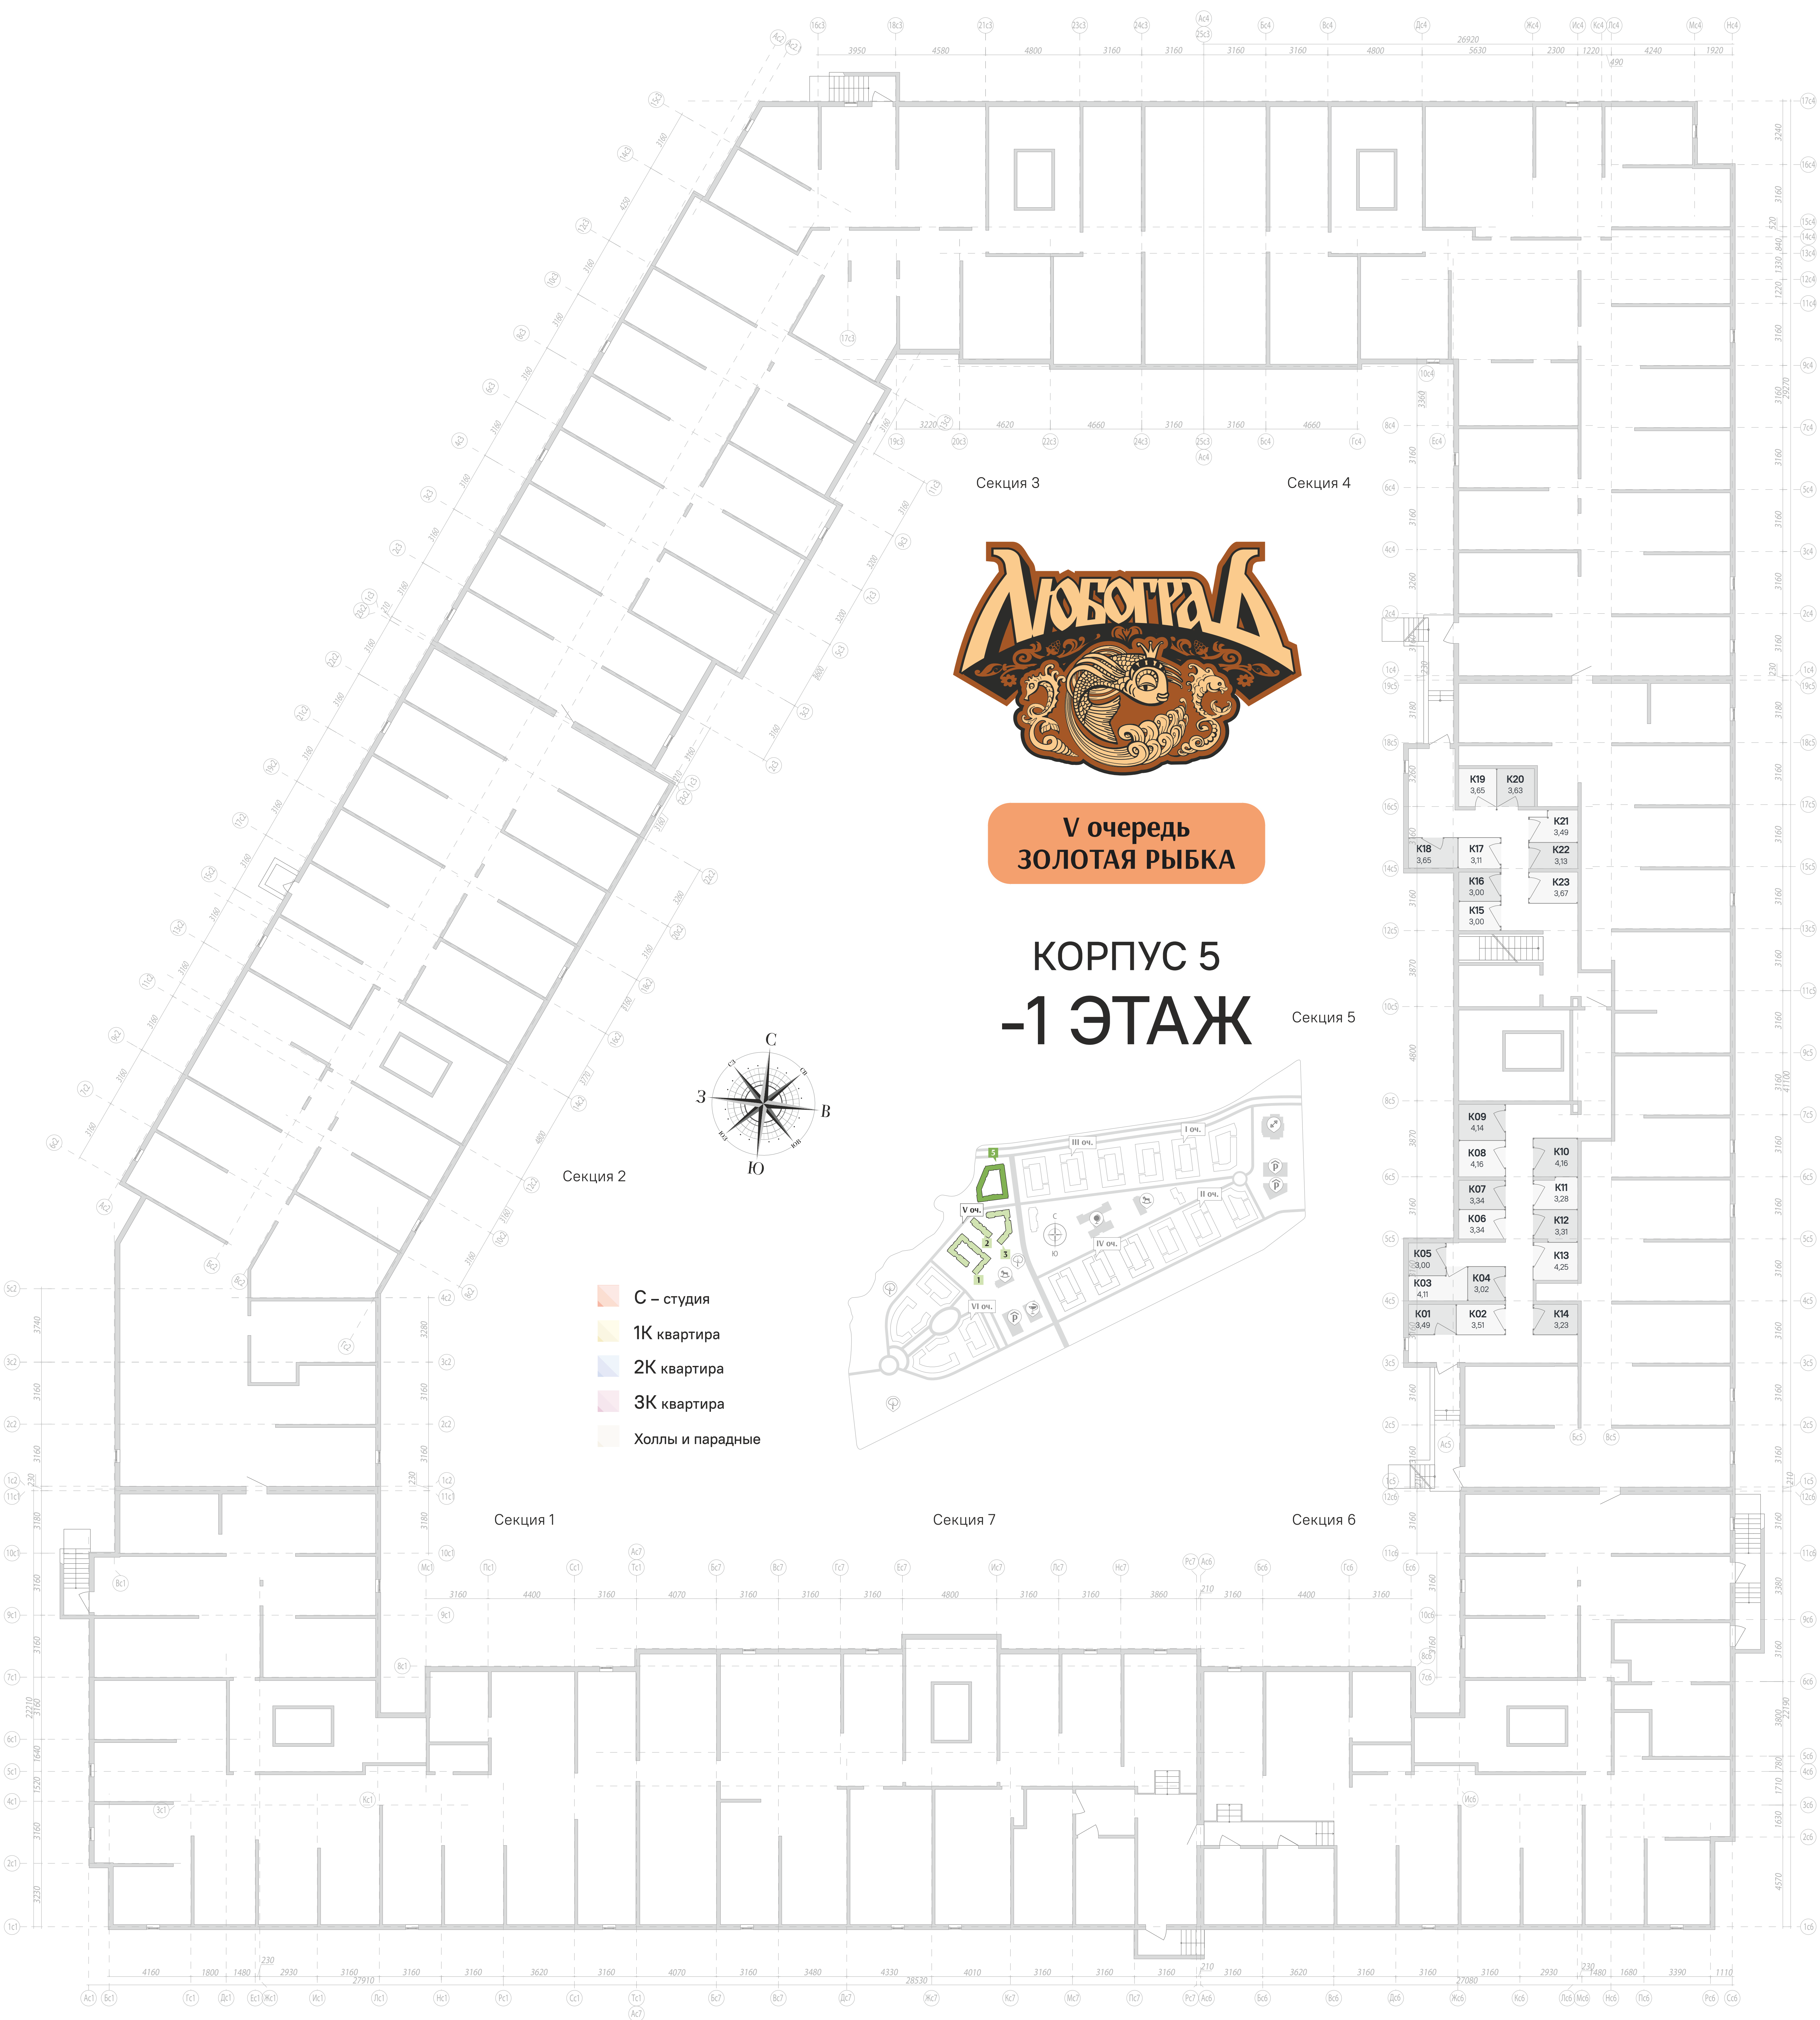

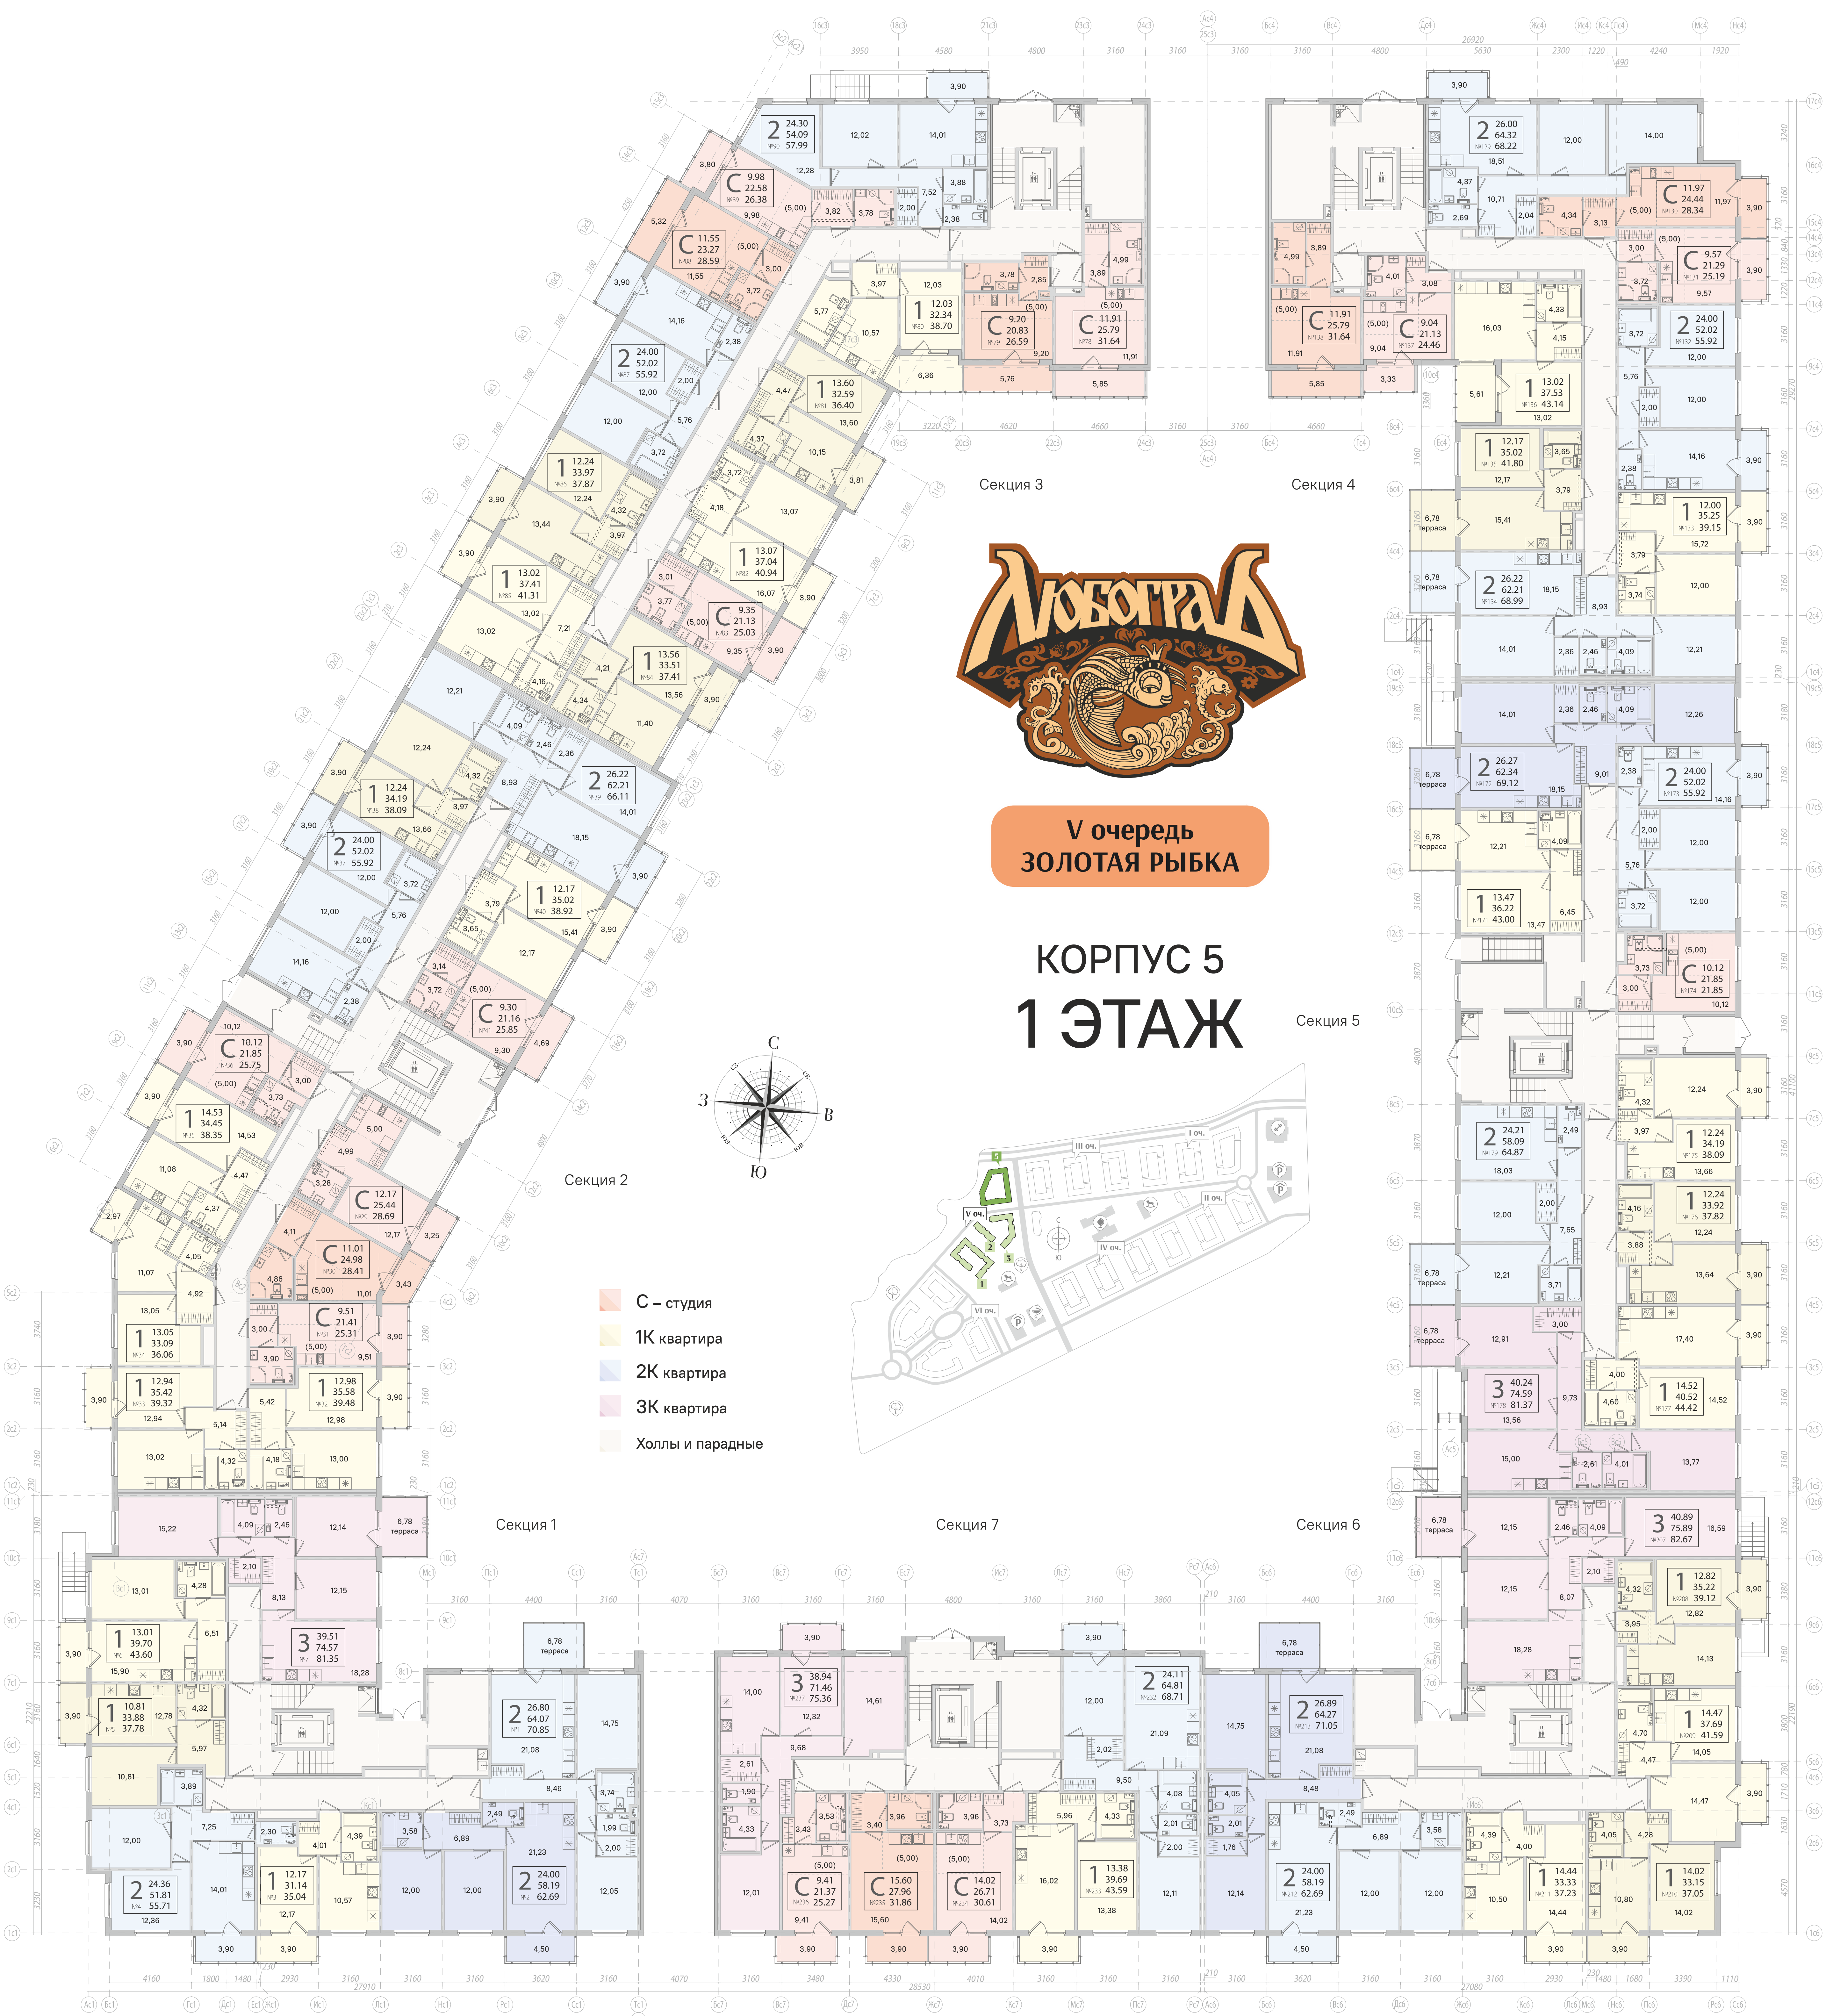

**В очередь
ЗОЛОТАЯ РЫБКА**

**КОРПУС 5
1 ЭТАЖ**

Секция 3

Секция 4

Секция 5

Секция 2

Секция 1

Секция 7



Секция 6




В очередь
ЗОЛОТАЯ РЫБКА

КОРПУС 5 2 ЭТАЖ

- С – студия
- 1К квартира
- 2К квартира
- 3К квартира
- Холлы и парадные

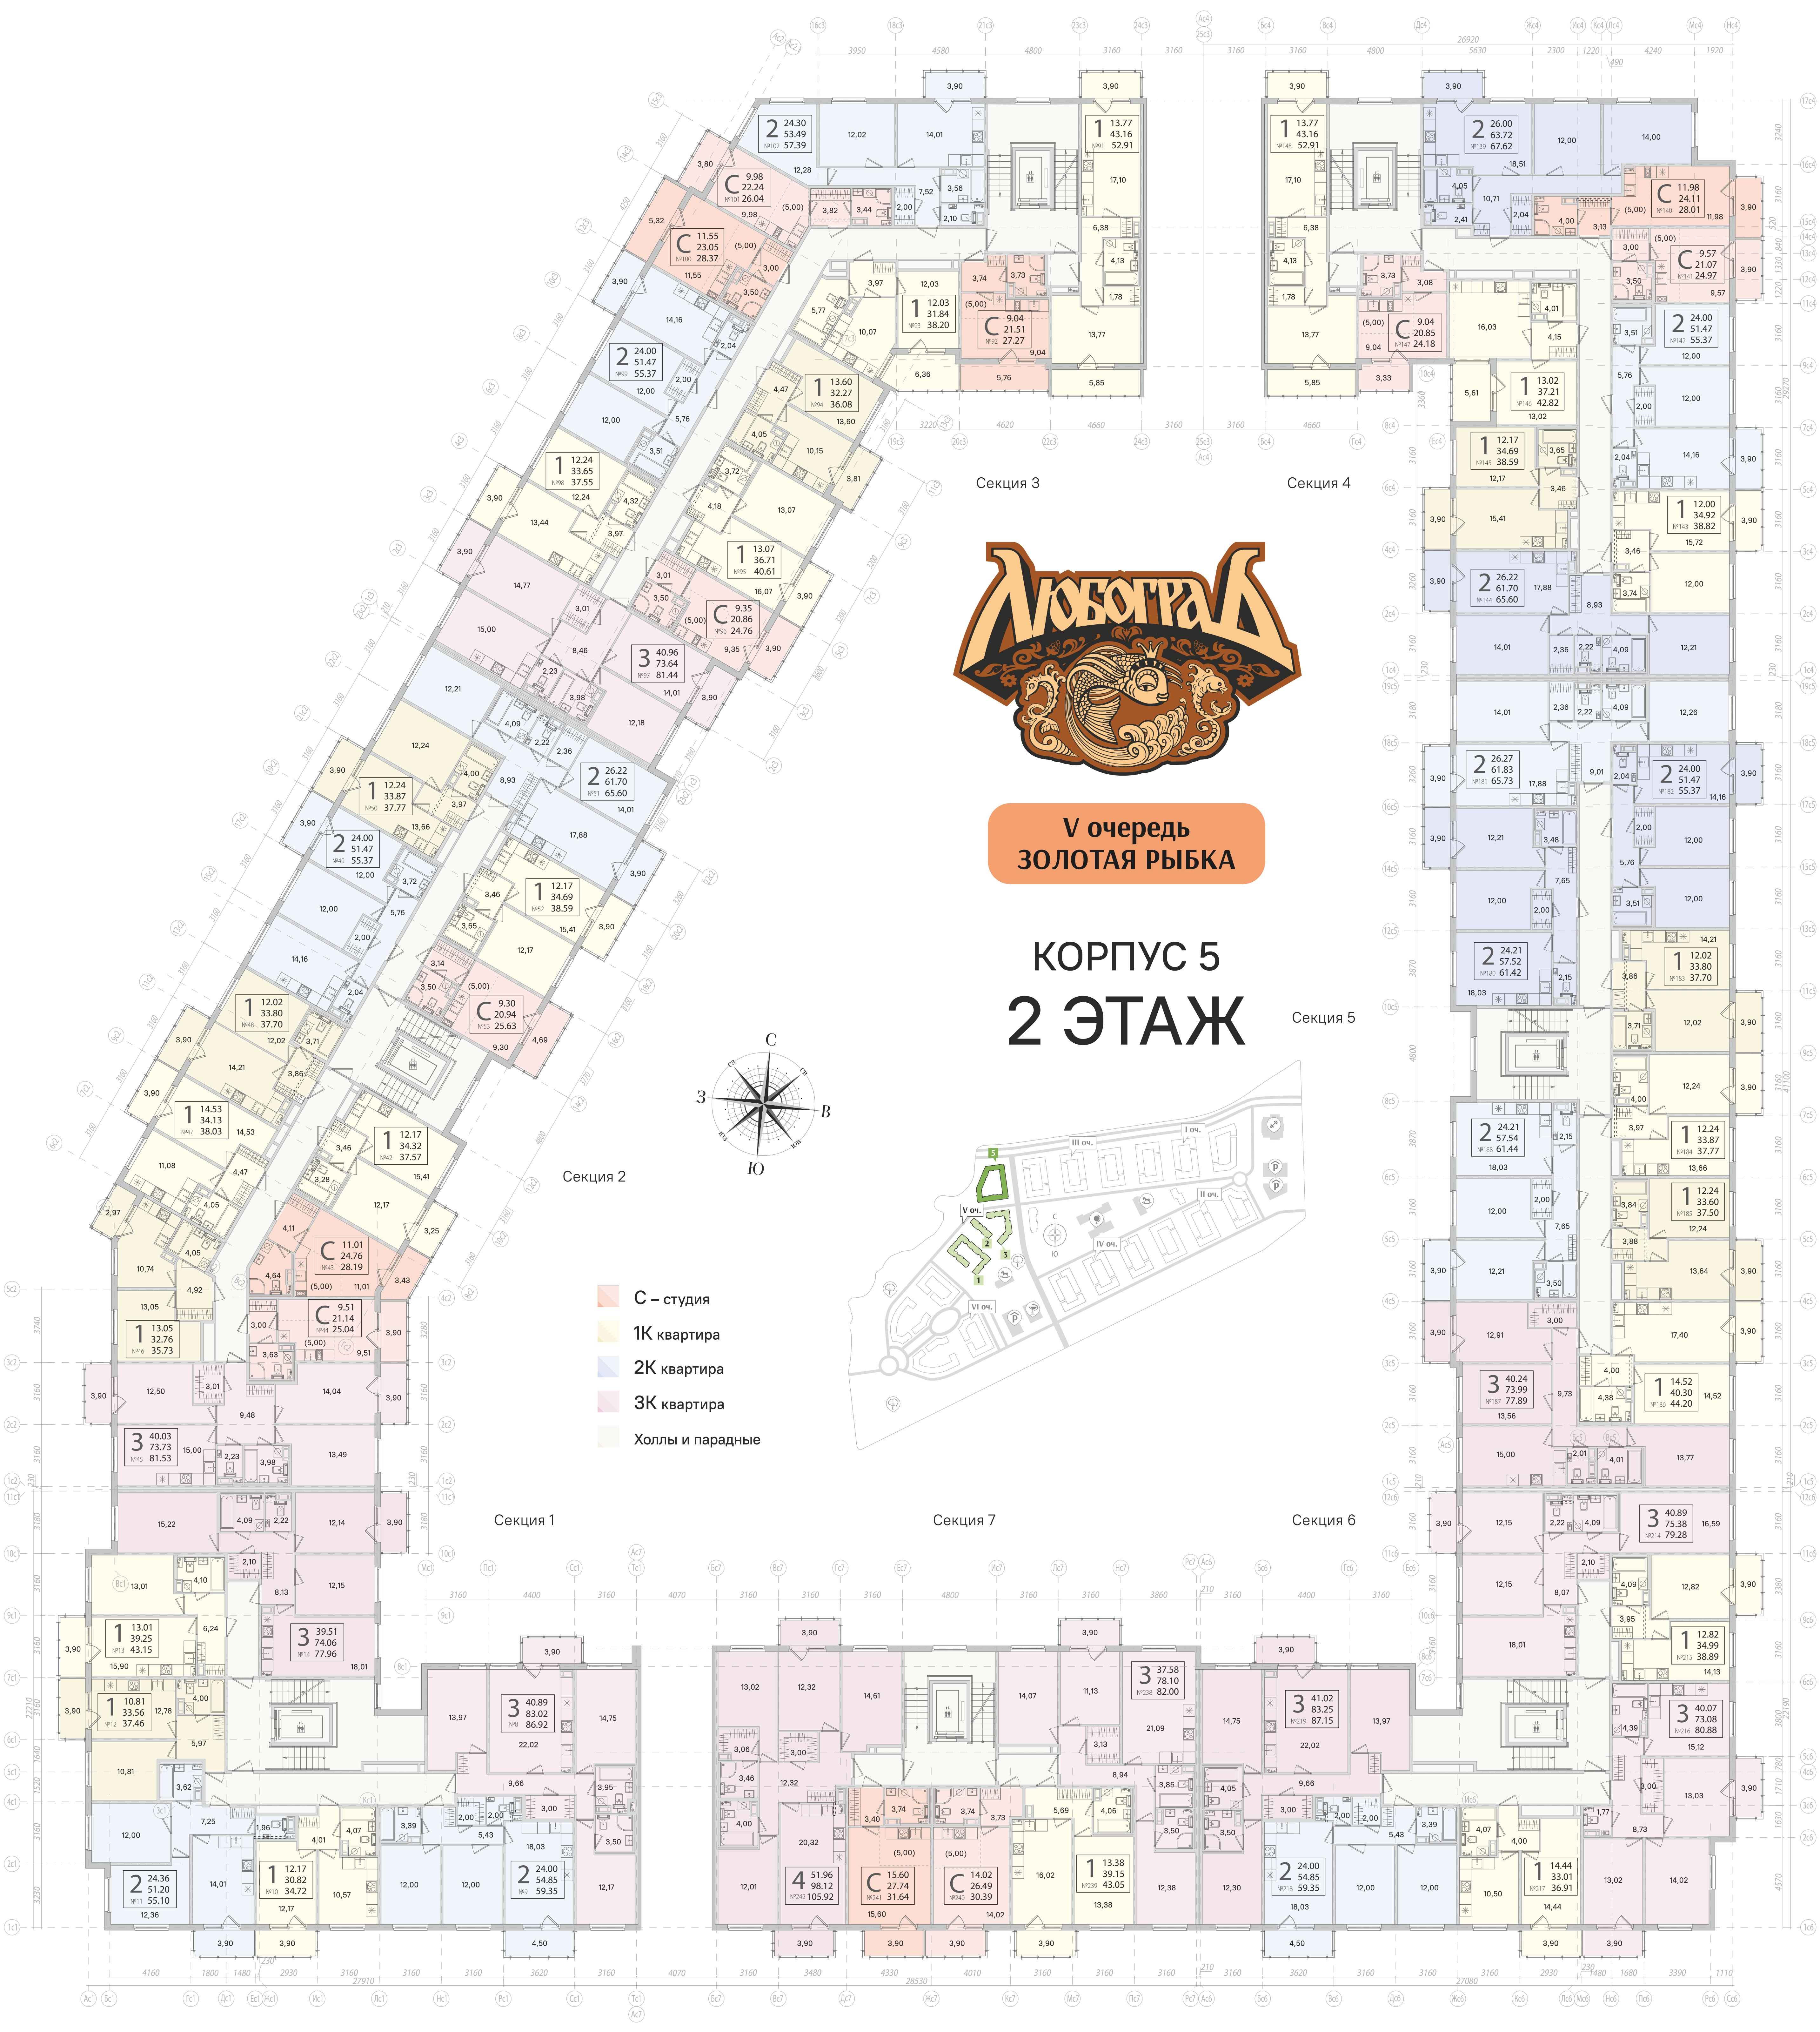
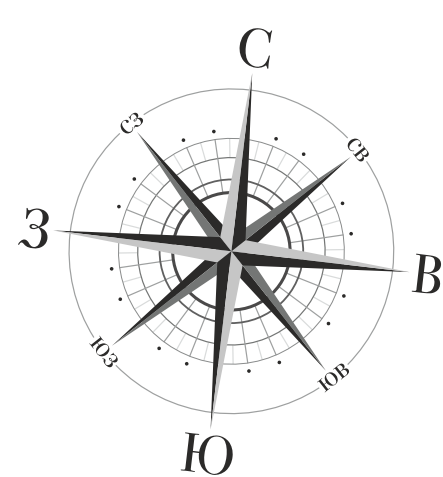


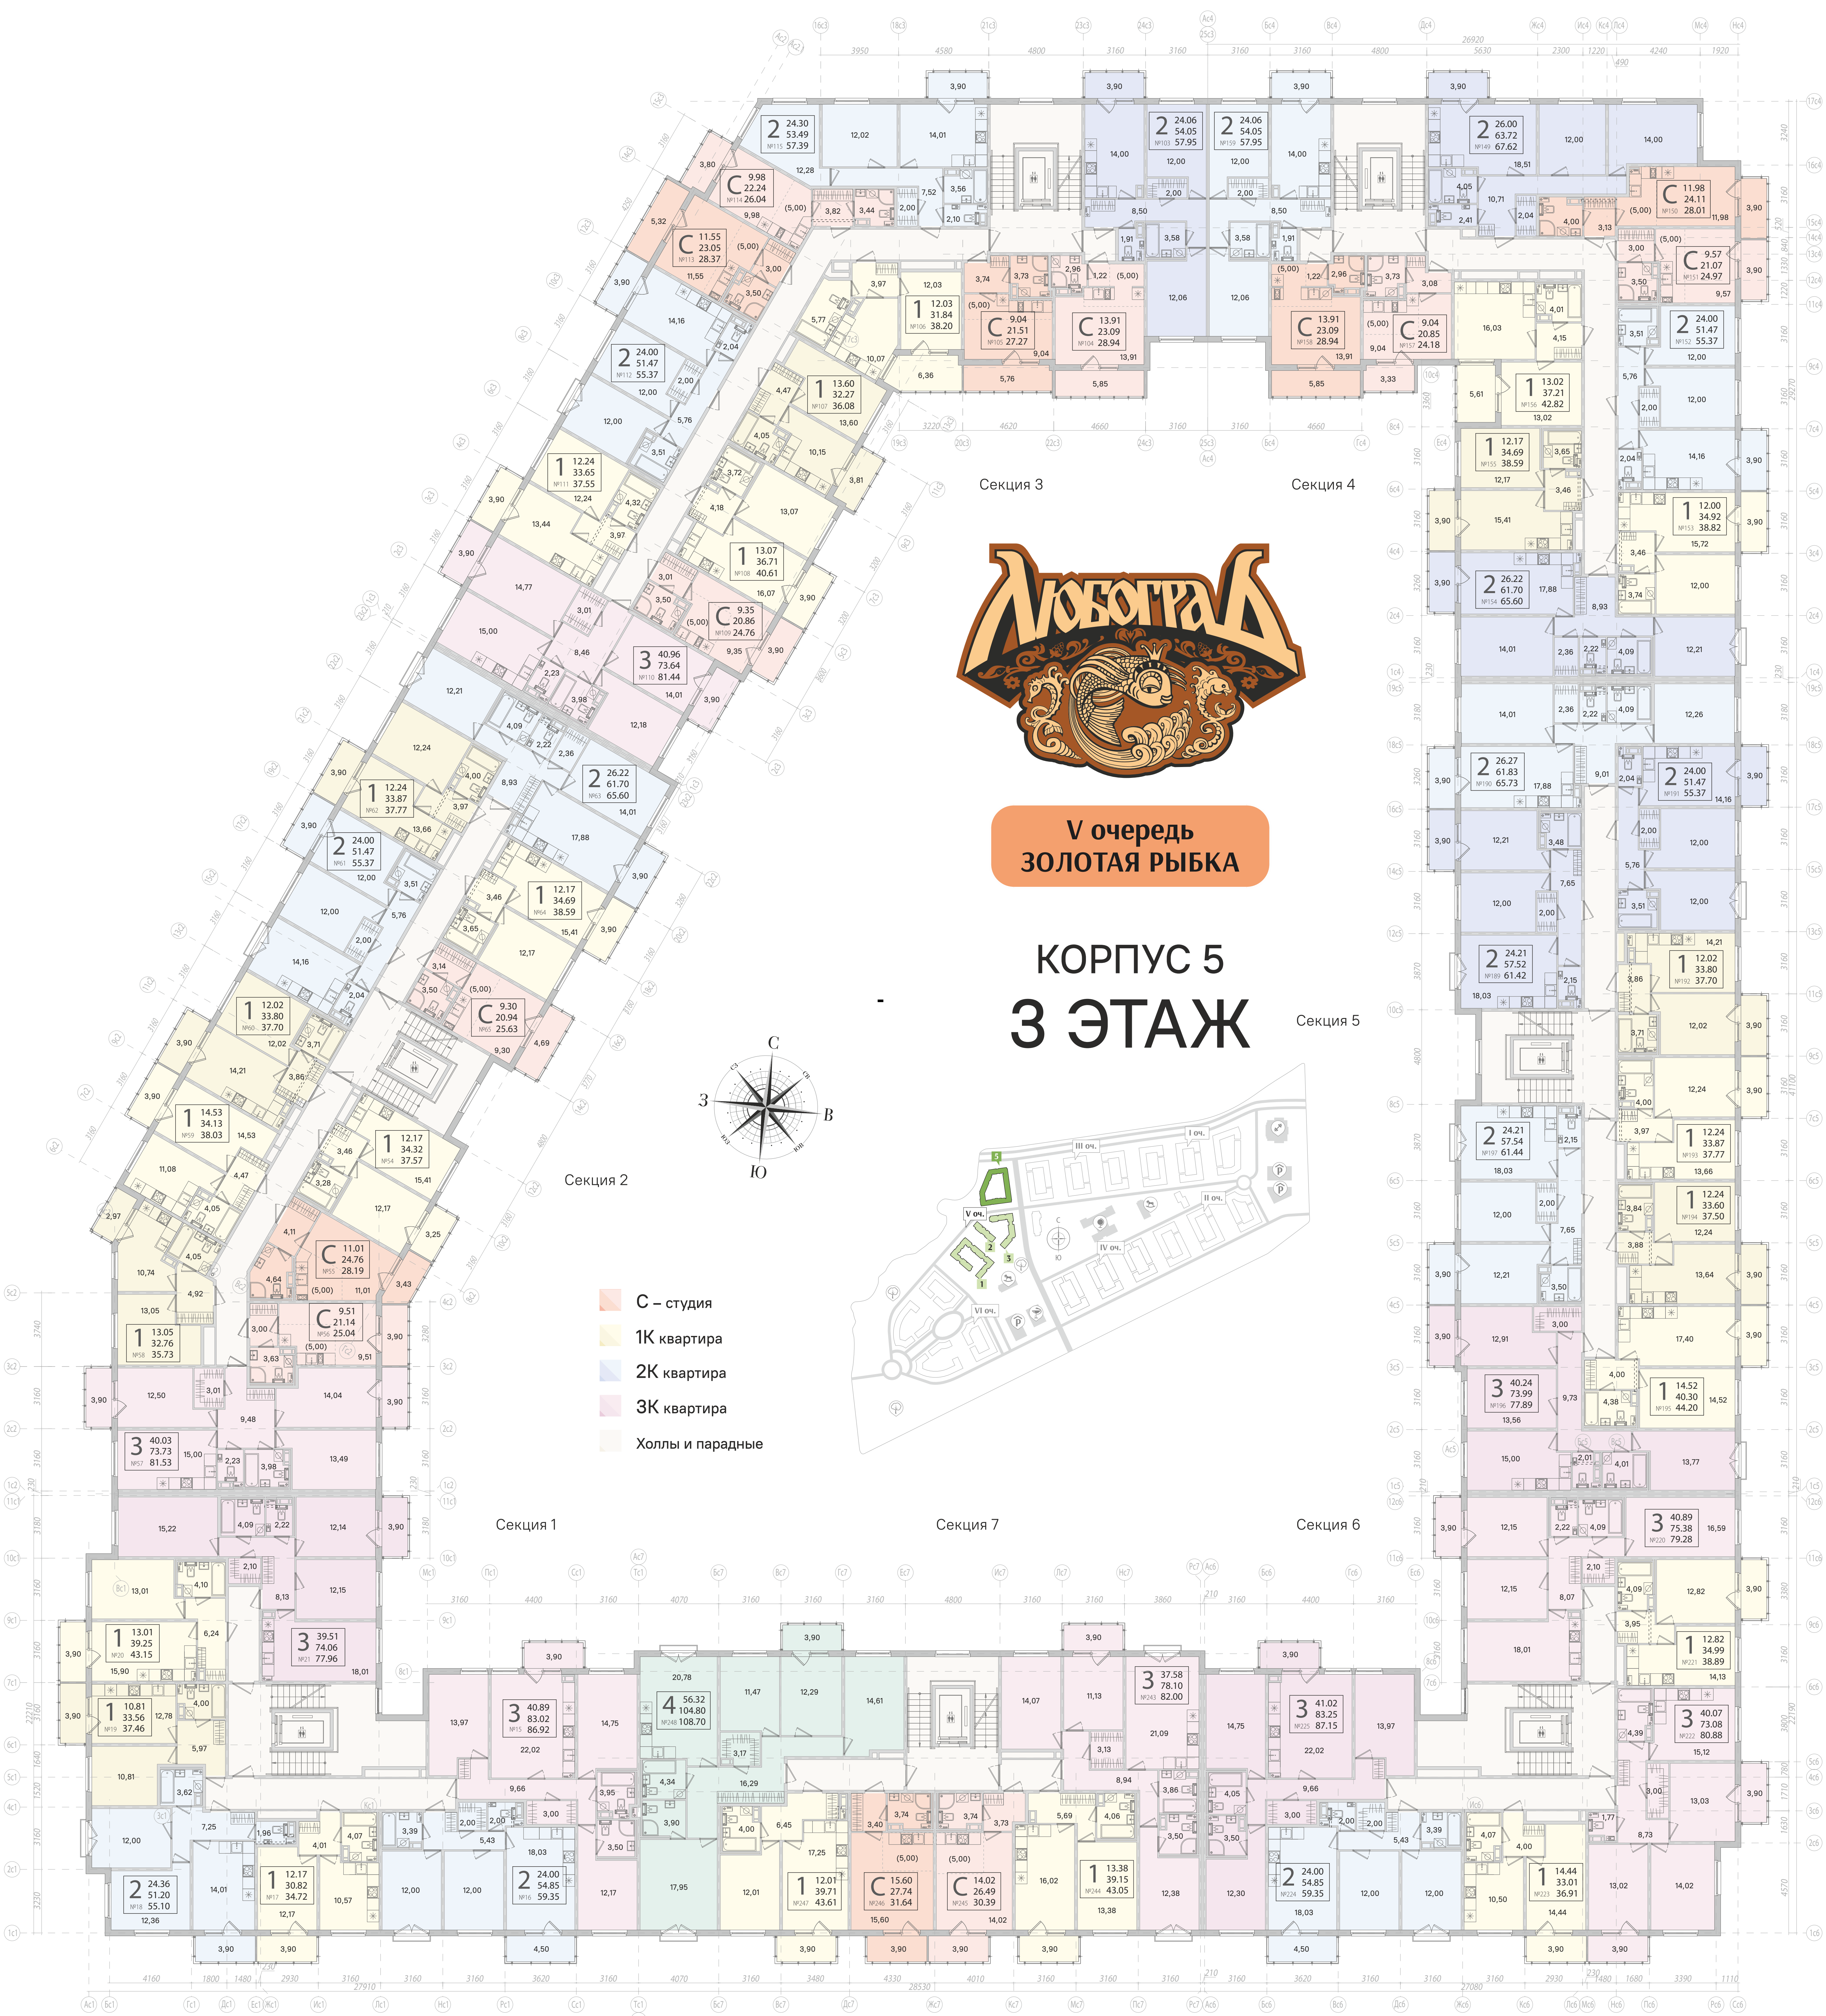


**У очередь
ЗОЛОТАЯ РЫБКА**

**КОРПУС 5
3 ЭТАЖ**

- С – студия
- 1К квартира
- 2К квартира
- 3К квартира
- Холлы и парадные

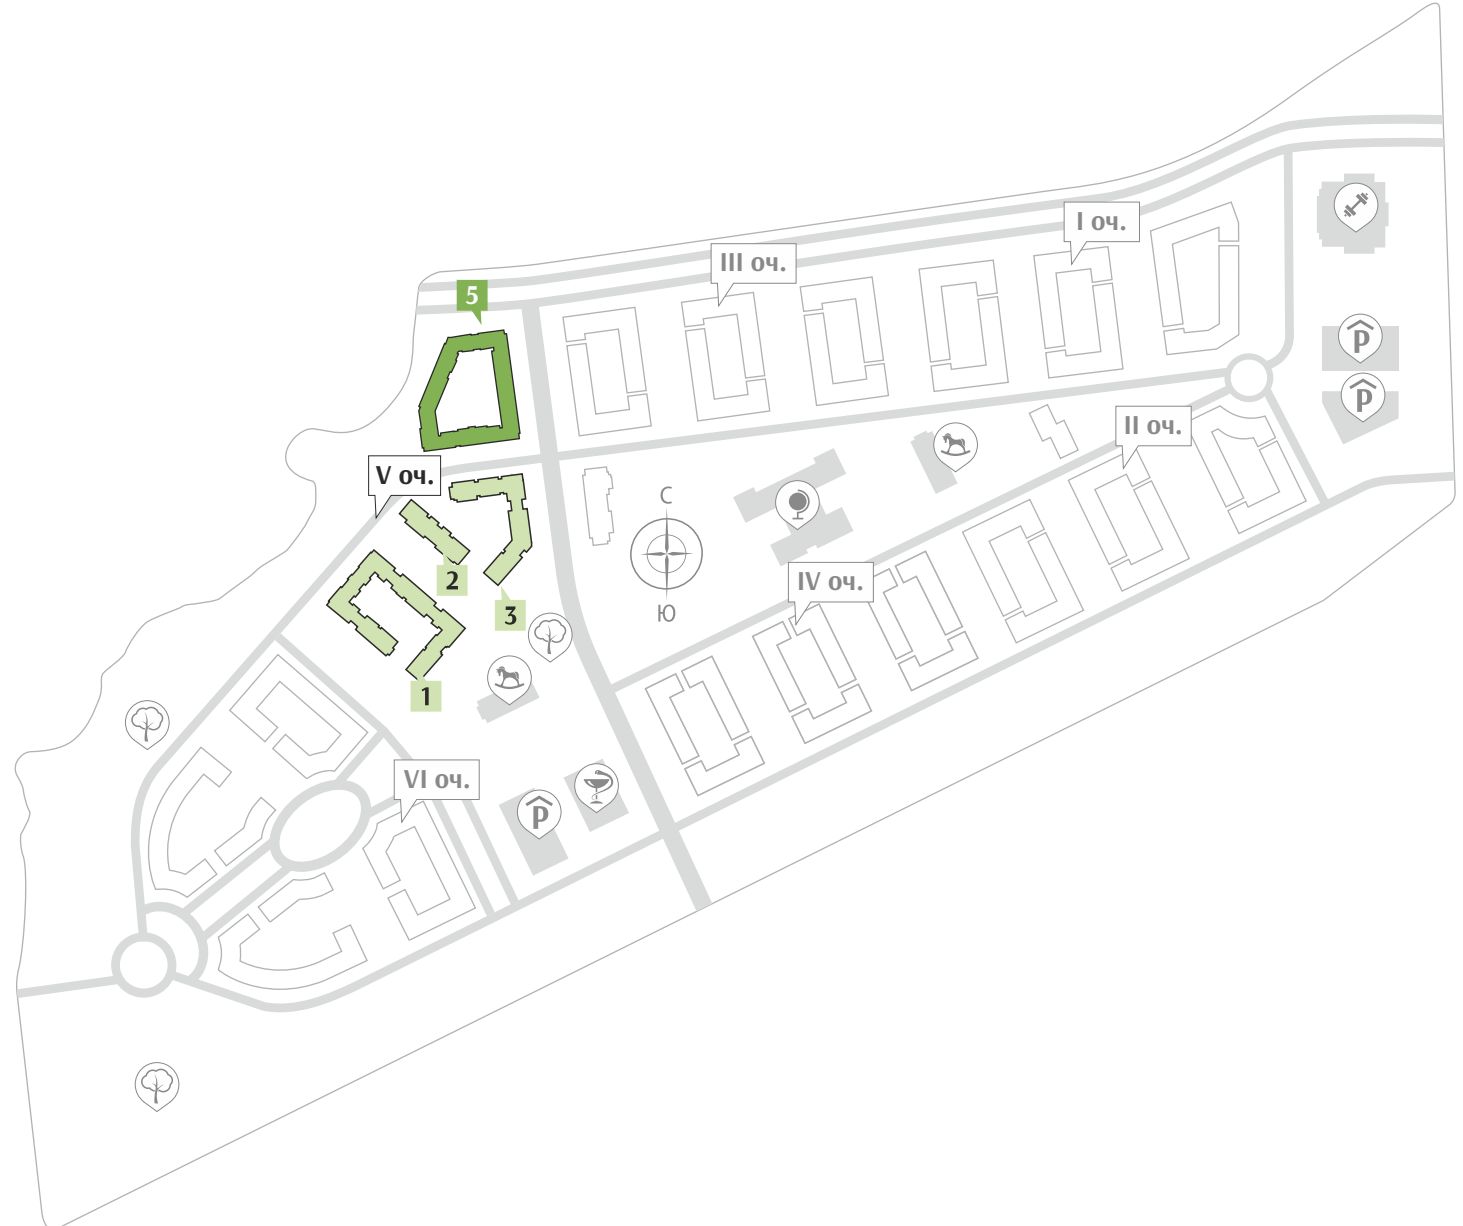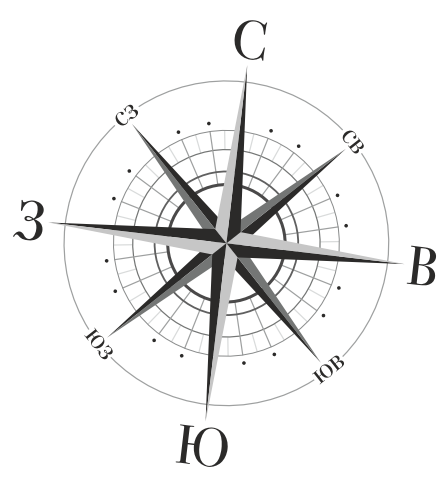

Architectural floor plan of the 3rd floor of a residential building, showing various apartment layouts, corridors, and service areas. The plan is color-coded by apartment type and includes room numbers, areas, and prices. A legend in the center explains the color coding: orange for studios (С), yellow for 1K apartments, light blue for 2K apartments, pink for 3K apartments, and light green for hallways and entrances. A compass rose and a site map are also present.

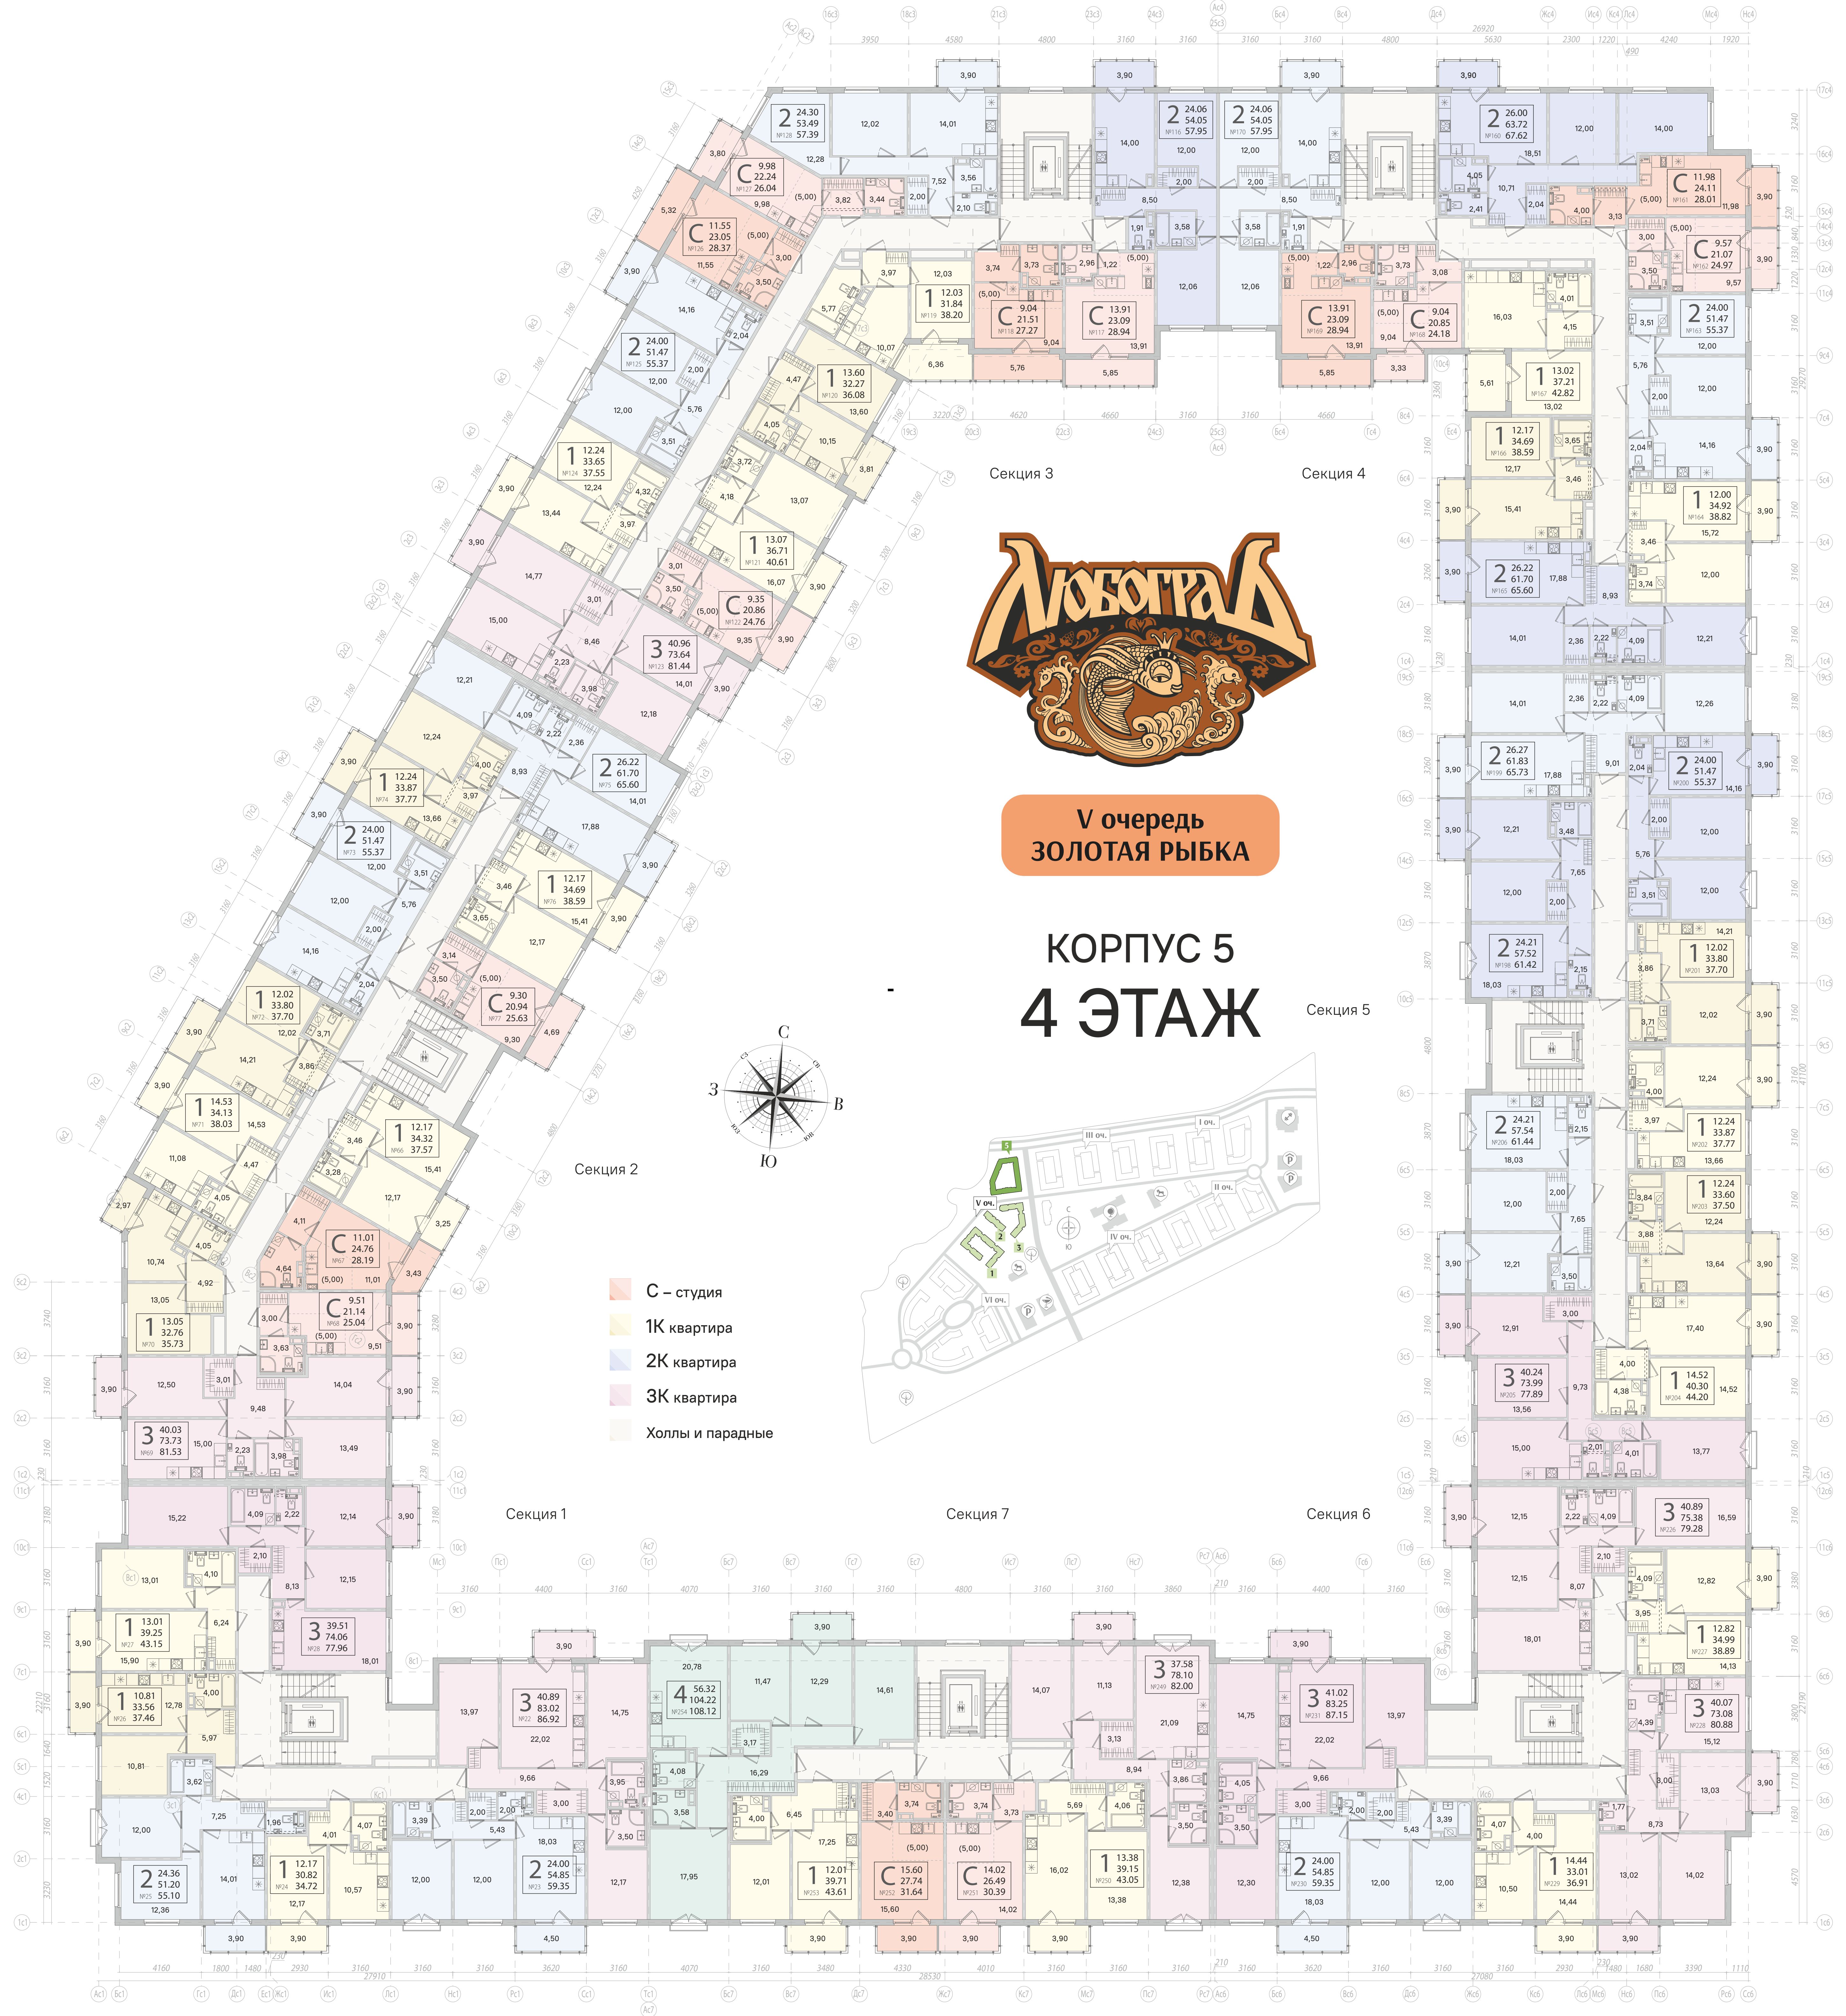

**V очередь
ЗОЛОТАЯ РЫБКА**

**КОРПУС 5
4 ЭТАЖ**

- С – студия
- 1К квартира
- 2К квартира
- 3К квартира
- Холлы и парадные

